


POLARIS ENGINEERING and SURVEYING, INC.
 34600 CHARDON ROAD - SUITE D
 WILLOUGHBY HILLS, OHIO 44094
 (440) 944-4433 (440) 944-3722 (Fax)
 www.polaris-es.com

CURVE TABLE						
CURVE	LENGTH	RADIUS	TANGENT	CHORD	BEARING	DELTA
C9	54.08'	181.00'	27.24'	53.88'	N18°45'08"W	17°07'10"
C10	67.37'	139.00'	34.36'	66.71'	N24°04'36"W	27°46'06"
C11	86.36'	166.00'	44.18'	85.39'	N25°05'47"W	29°48'27"
C12	78.56'	151.00'	40.19'	77.67'	N25°05'47"W	29°48'27"
C13	53.43'	136.00'	27.06'	53.08'	N21°26'47"W	22°30'28"
C14	74.64'	154.00'	38.07'	73.91'	N24°04'36"W	27°46'06"
C15	81.91'	169.00'	41.77'	81.11'	N24°04'36"W	27°46'06"
C16	89.18'	184.00'	45.48'	88.30'	N24°04'36"W	27°46'06"
C17	87.87'	140.00'	45.44'	86.43'	N19°58'49"W	35°57'39"
C18	97.28'	155.00'	50.30'	95.69'	N19°58'49"W	35°57'39"
C19	106.70'	170.00'	55.17'	104.96'	N19°58'49"W	35°57'39"
C20	26.26'	170.00'	13.16'	26.24'	N06°25'34"W	8°51'07"
C21	80.43'	170.00'	40.98'	79.69'	N24°24'23"W	27°06'32"
C22	40.08'	181.00'	20.12'	40.00'	N33°39'21"W	12°41'17"
C23	17.33'	136.00'	8.68'	17.32'	N36°21'00"W	7°17'59"
C24	94.16'	181.00'	48.17'	93.10'	N25°05'47"W	29°48'27"
C25	70.75'	136.00'	36.20'	69.96'	N25°05'47"W	29°48'27"
C26	45.06'	330.00'	22.56'	45.02'	N48°06'33"E	7°49'24"
C27	15.05'	330.00'	7.53'	15.05'	N45°30'13"E	2°36'45"
C28	15.01'	330.00'	7.51'	15.01'	N48°06'47"E	2°36'22"
C29	15.00'	330.00'	7.50'	15.00'	N50°43'06"E	2°36'17"

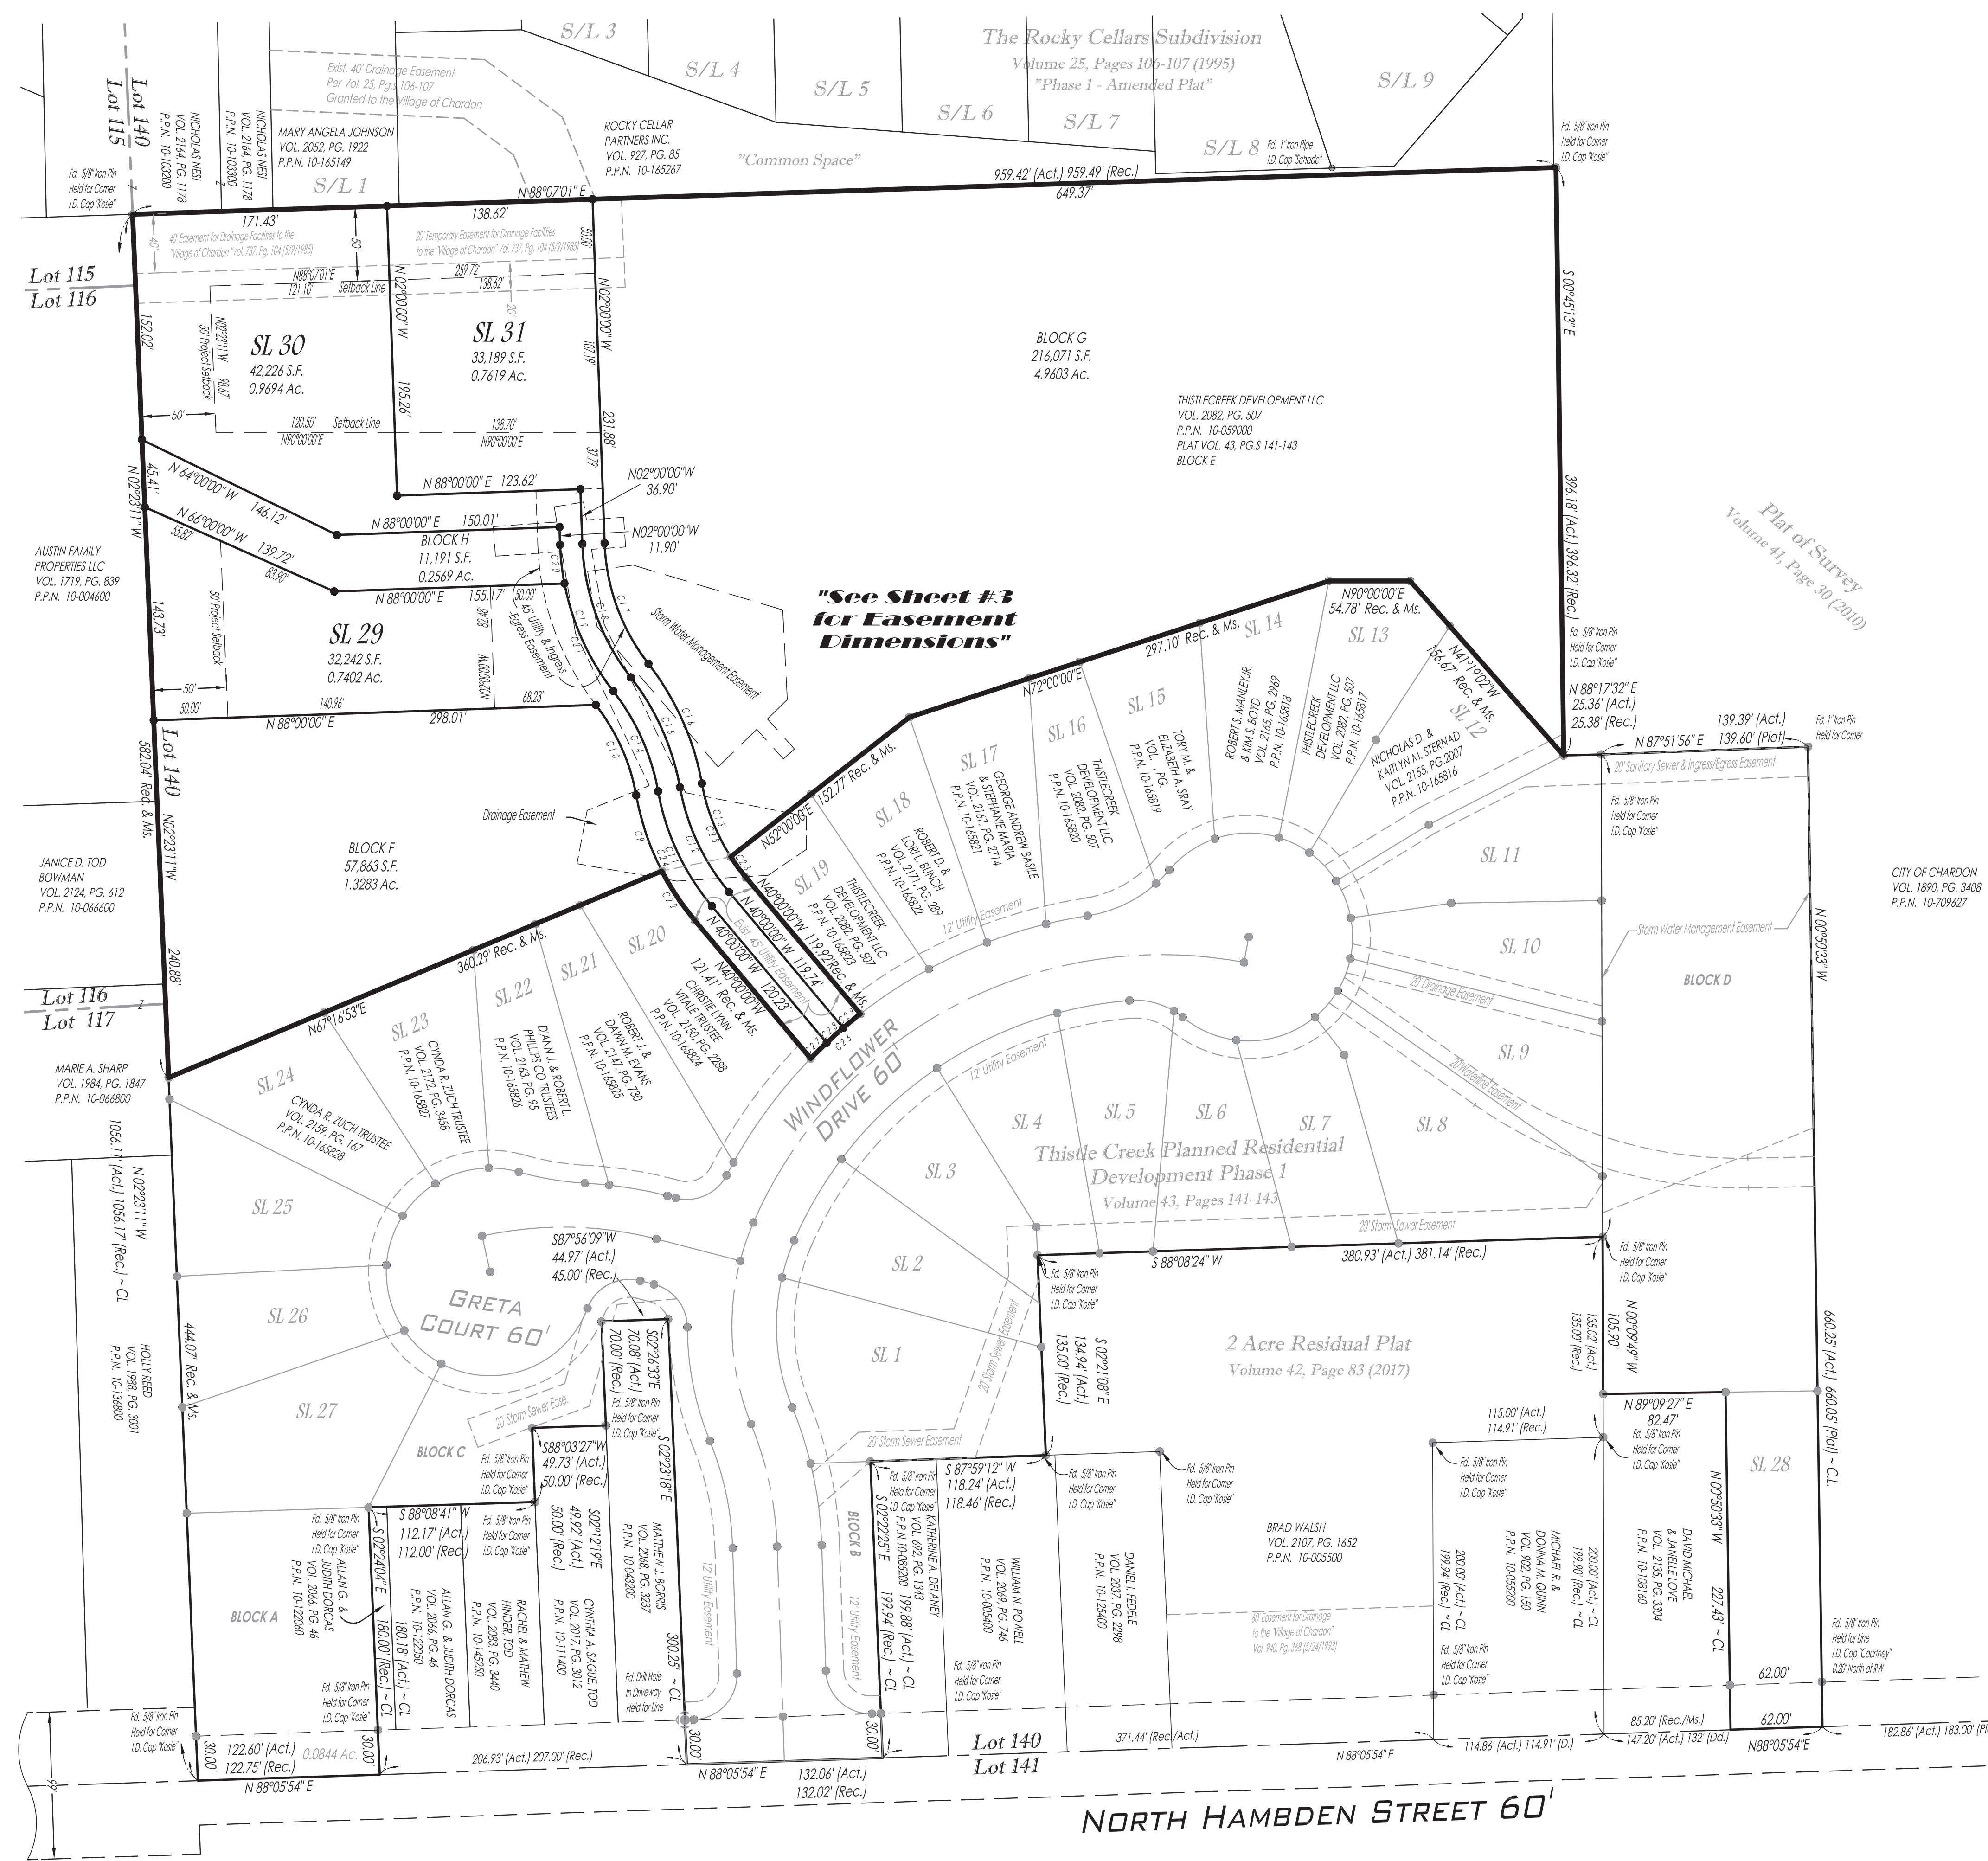

- Monument Legend:**
- MON. BOX ASSEMBLY FOUND (AS NOTED)
 - MON. BOX ASSEMBLY WITH 5/8" x 30" IRON PIN SET W/I.D. CAP POLARIS #7388
 - EMPTY MON. BOX ASSEMBLY FOUND (AS NOTED)
 - STONE FOUND (AS NOTED)
 - IRON PIPE FOUND (AS NOTED)
 - IRON PIN FOUND (AS NOTED)
 - 5/8" IRON PIN FOUND W/I.D. CAP POLARIS #7388 (IF NOT NOTED)
 - 5/8" x 30" IRON PIN SET W/I.D. CAP POLARIS #7388
 - DRILL HOLE FOUND (AS NOTED)
 - DRILL HOLE SET
 - P.K. NAIL FOUND (AS NOTED)
 - P.K. NAIL SET

- LOT REQUIREMENTS:**
- MINIMUM SETBACK = 30'
 - MINIMUM SIDEYARD = 7.5'
 - MINIMUM REAR YARD = 28'
 - MINIMUM WIDTH AT SETBACK = 55'
 - MINIMUM SETBACK FROM BOUNDARY = 50'

CONTRACT No.	
18222	
SHEET	OF
02	03